



Alternate Living Room

SCALE: 1/8" = 1'-0"

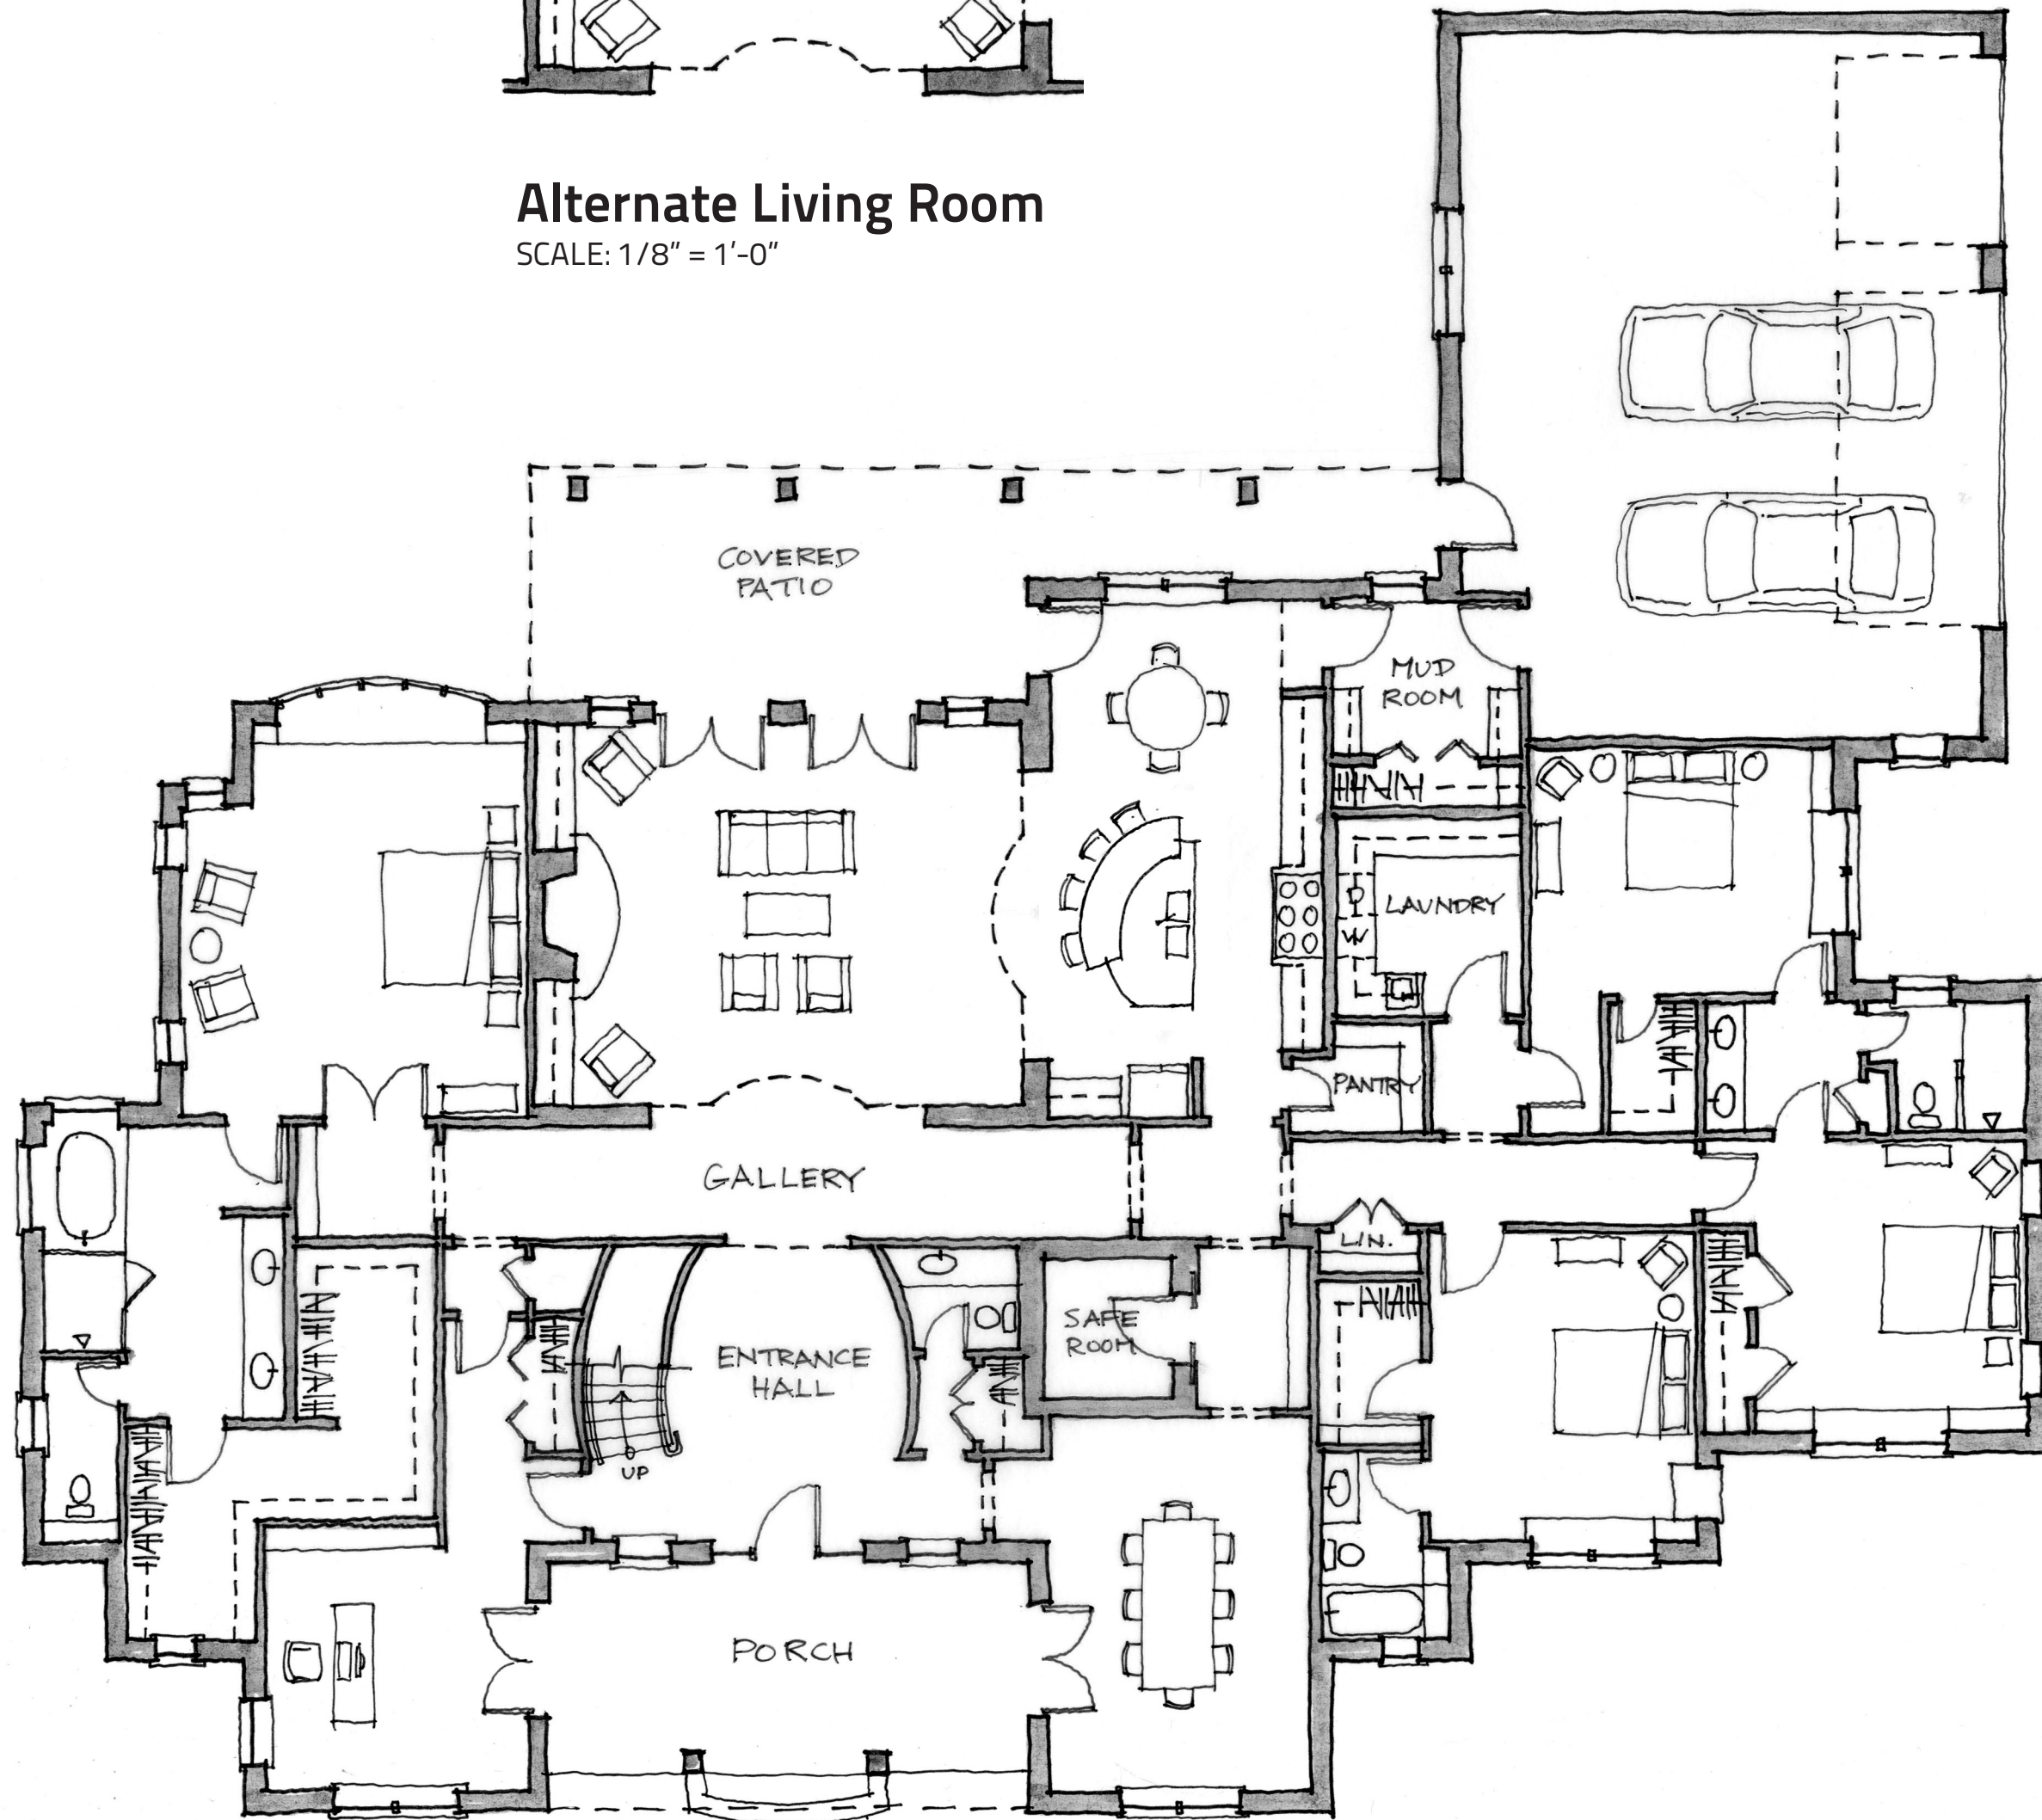

First Floor Plan

SCALE: 1/8" = 1'-0"

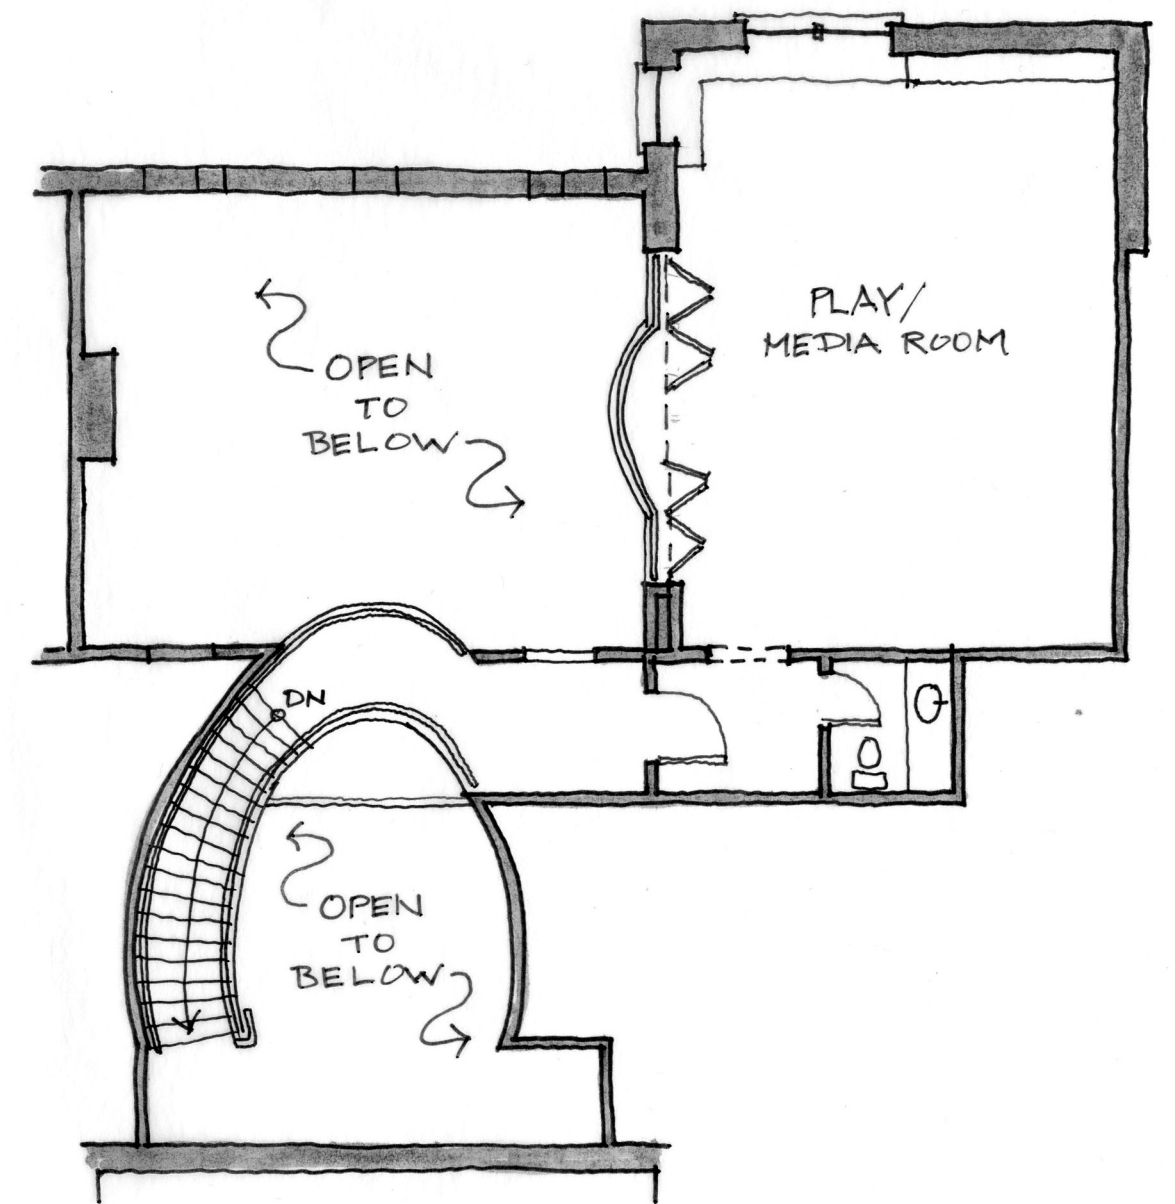


Second Floor Plan

SCALE: 1/8" = 1'-0"



Front Elevation / Option A

SCALE: 1/8" = 1'-0"

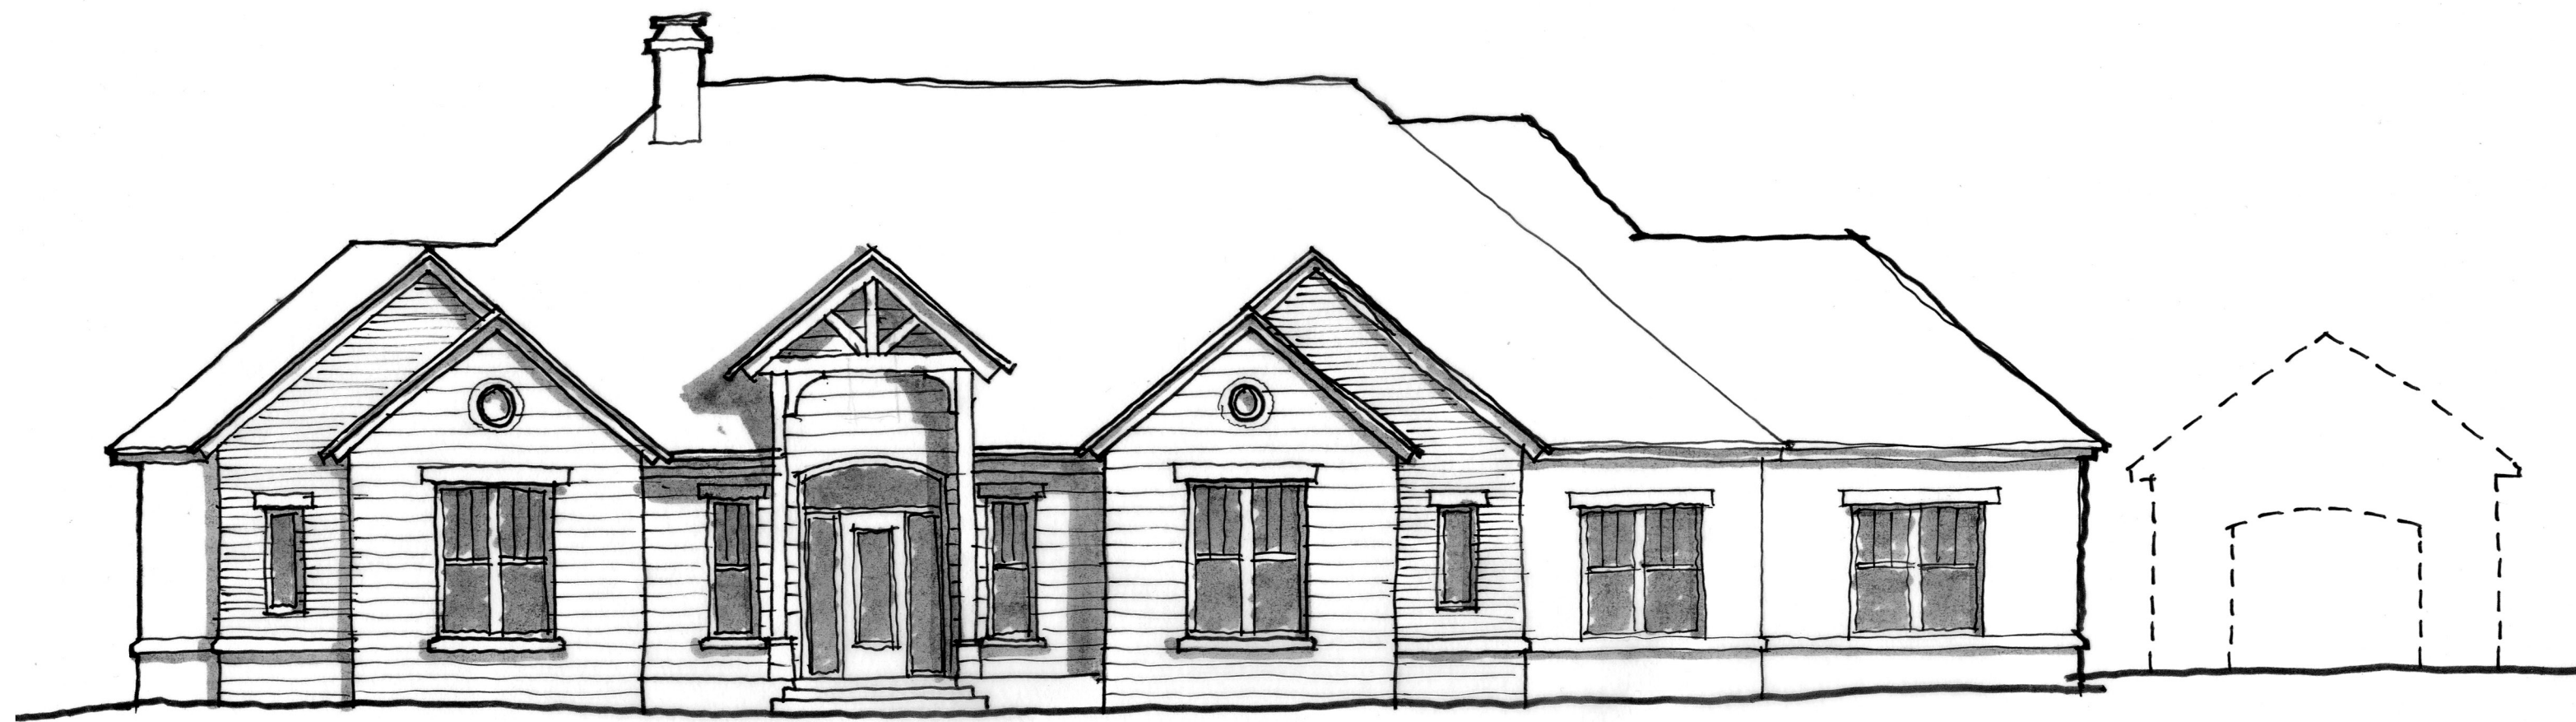

Front Elevation / Option B

SCALE: 1/8" = 1'-0"