


# Blueprint

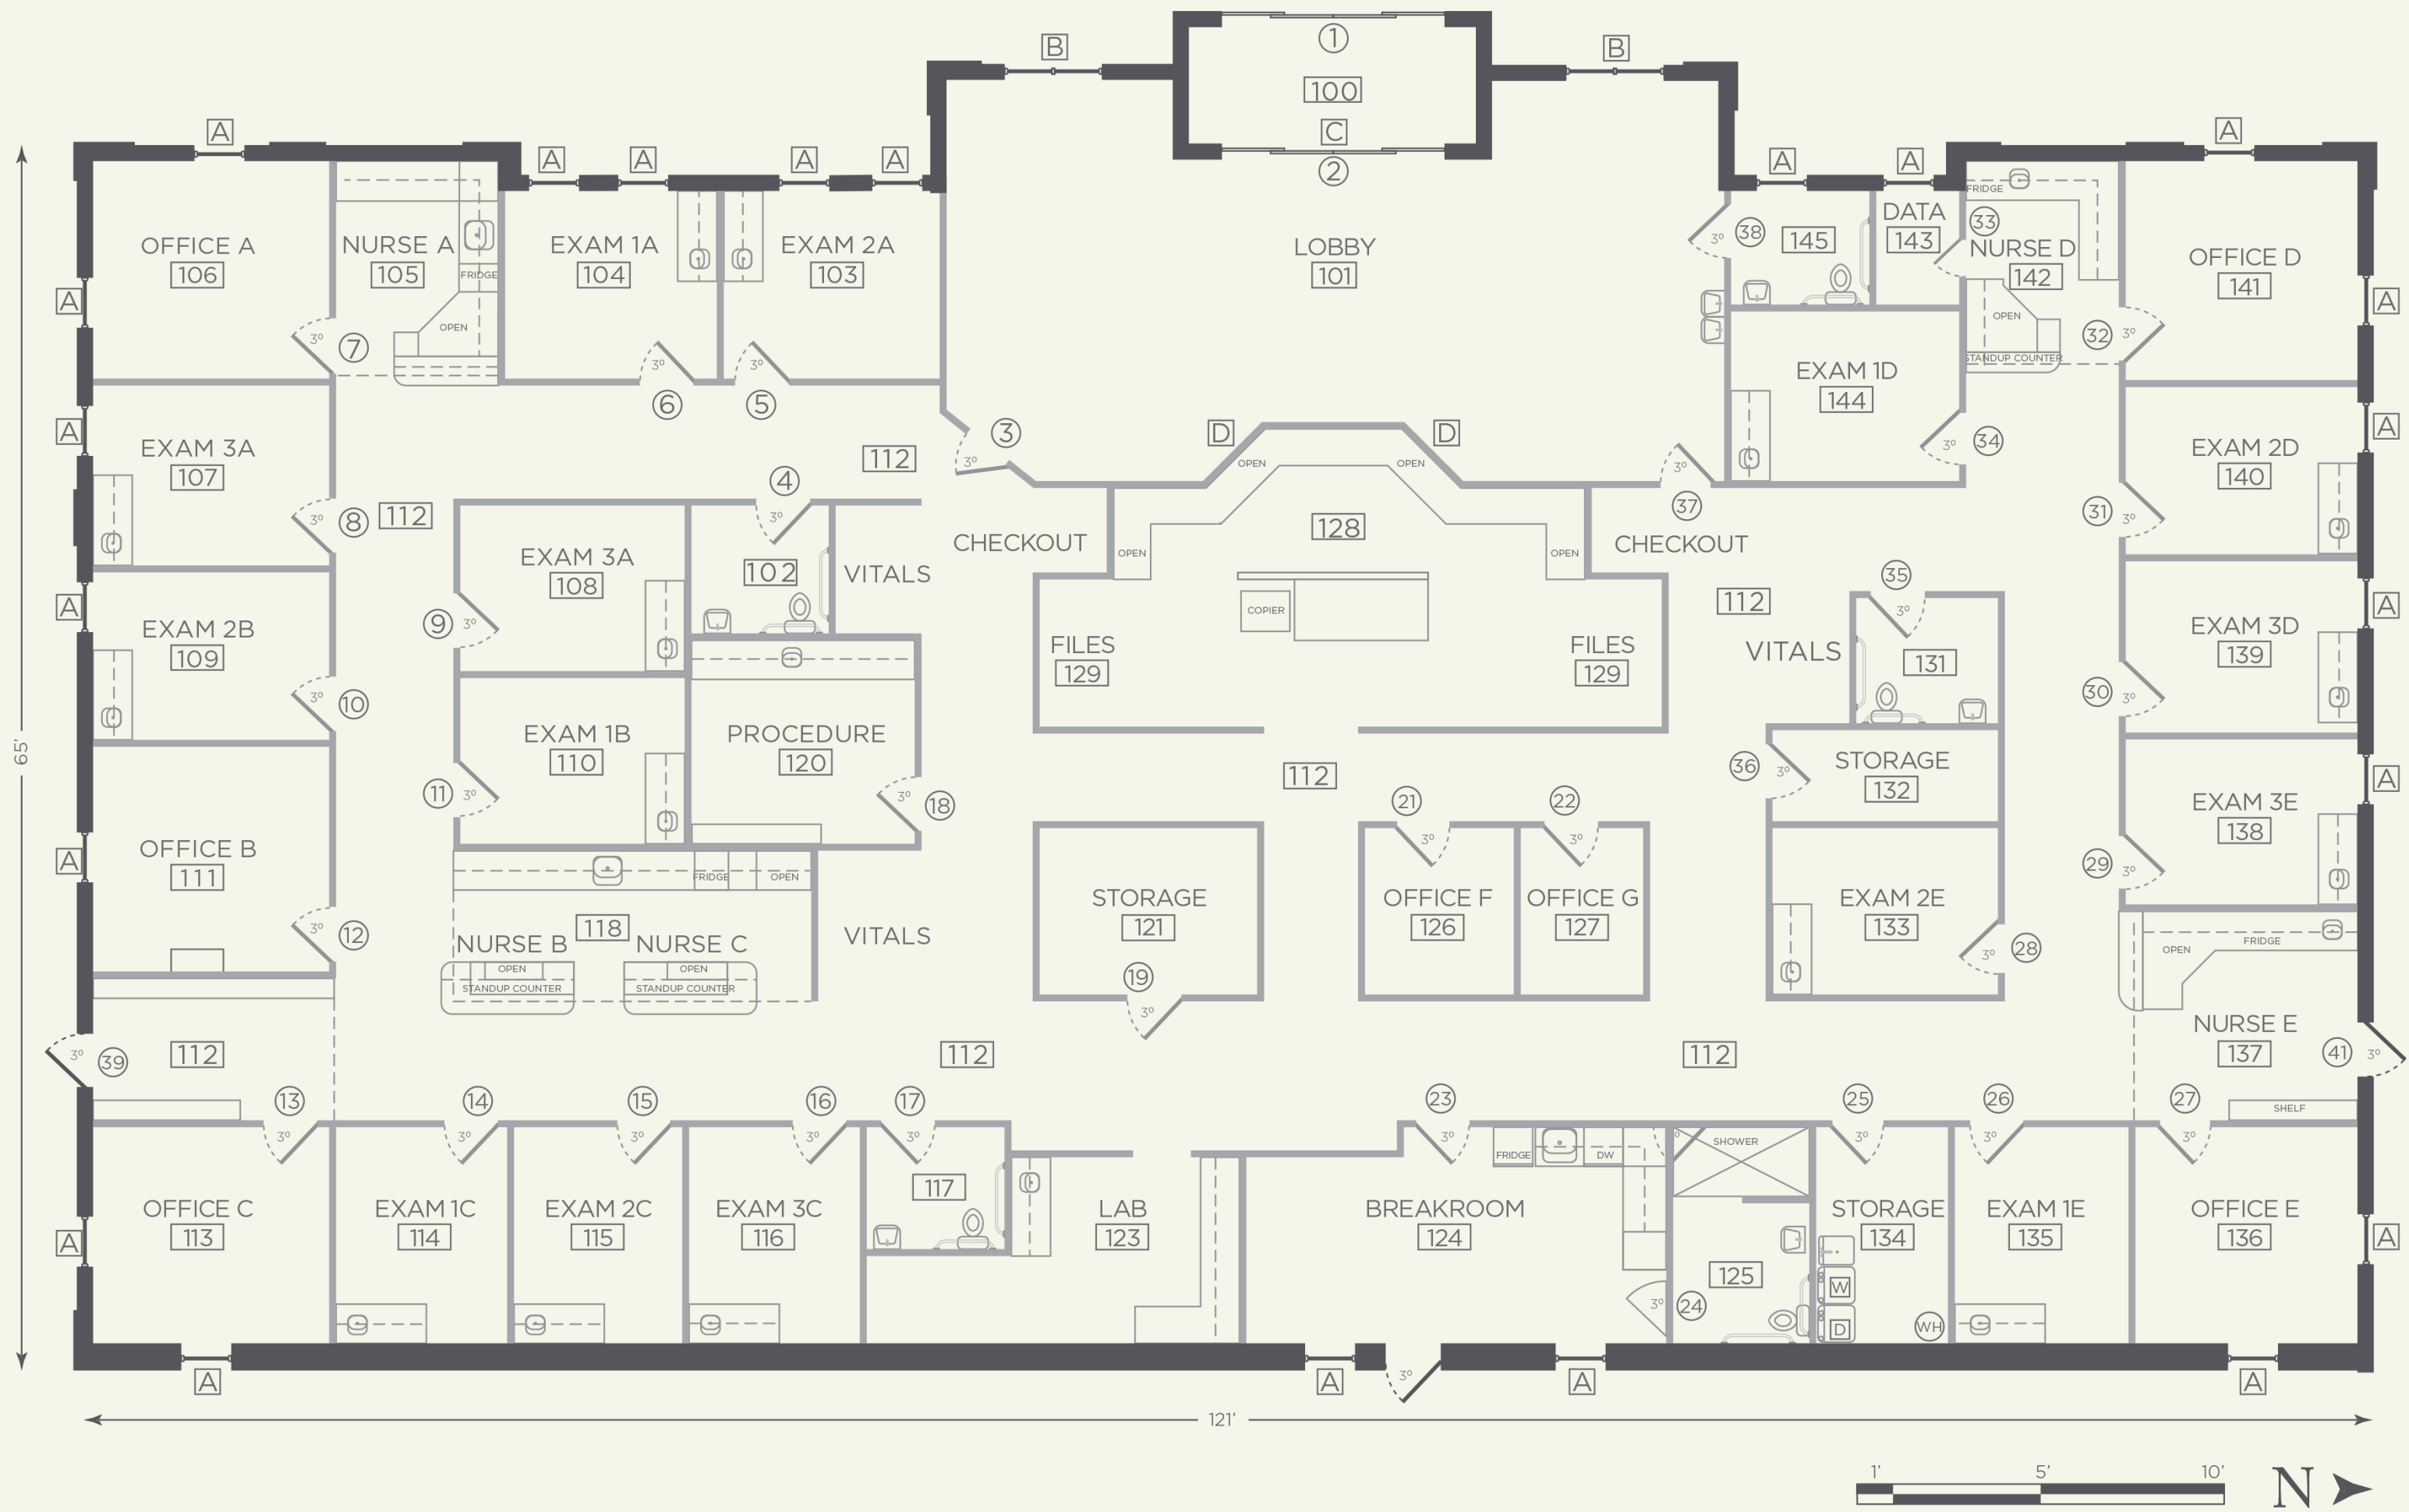

# Interior Design Detail



1



2



3

- 1 Nurse's Station  
Nurse A - Room 105
- 2 Exam Room  
Exam 2E - Room 133
- 3 Restroom  
Staff Lavatory - Room 125
- 4 Waiting Room  
Lobby Kid's Area - Room 101



4

Photos by Nil Santana

# West Elevation

